


ROMA CARAVANS

MODEL: Elegance
 YOUR FILE: ELEG1001

SIZE: 17'x7'6"
 DRAWN BY: Magerco Services

REV: 1000
 MS FILE: 2009JAN001
 DATE: FEB 10 2009

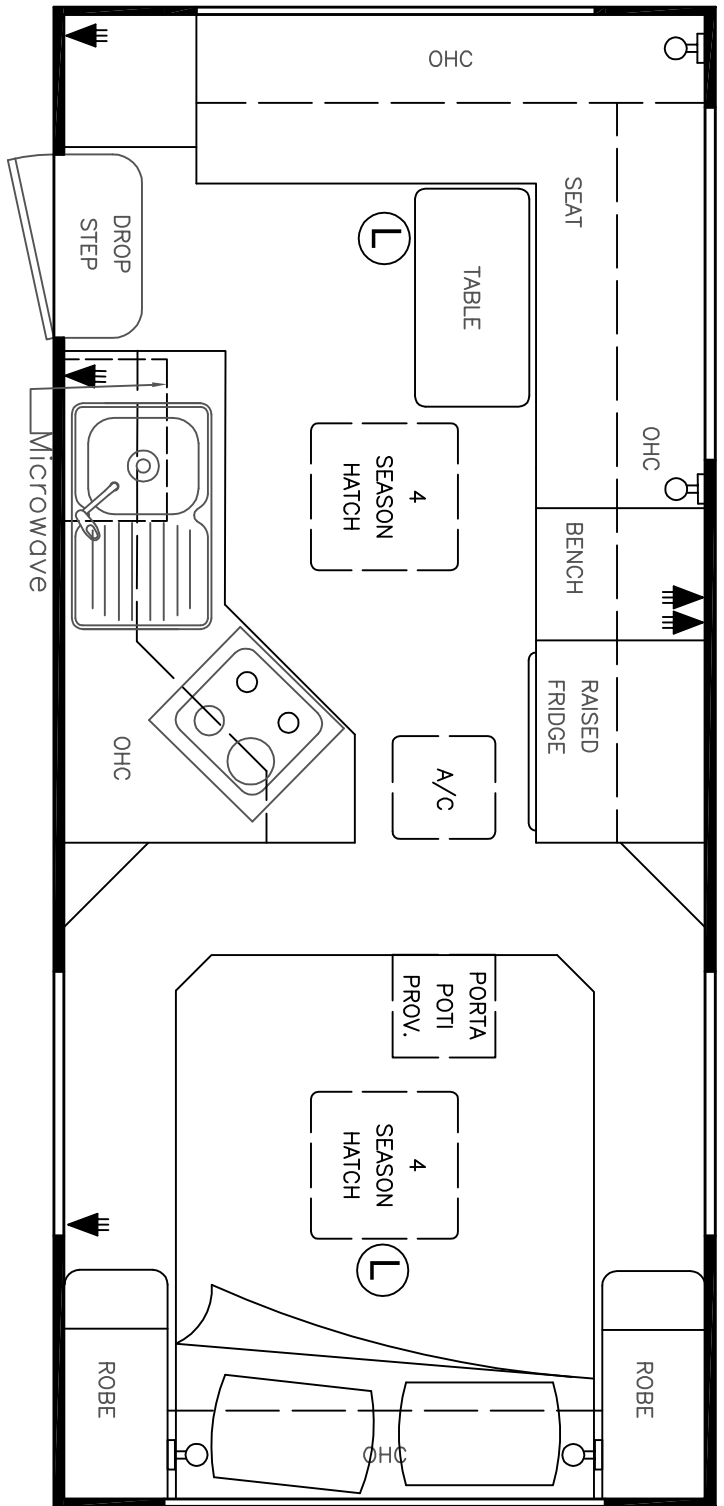

FLOOR PLAN
 Elegance 17'x7'6"

APPROVED BY: _____
 DATE: ____/____/____