


ROMA CARAVANS	
MODEL: Elegance	YOUR FILE: ELEG1005
SIZE: 17'6" X 7'8"	DRAWN BY: Magerco Services
REV: 1000	MS. FILE: 2009JAN0005
	DATE: FEB 10, 2009

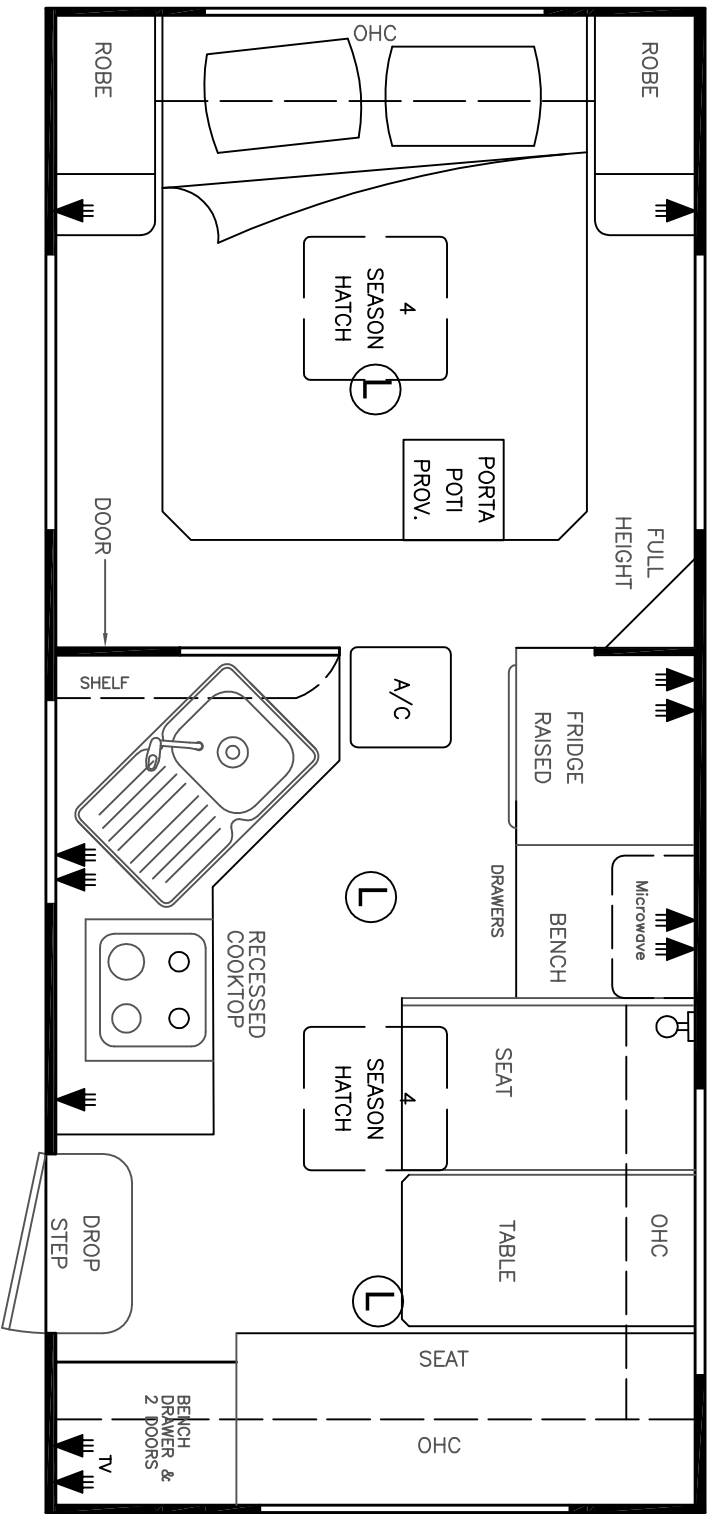

FLOOR PLAN
Elegance 17'6" X 7'8"

APPROVED BY:	_____
DATE:	____/____/____